


4 BEDROOM DELUXE

TYPE D1 (p)

102 sqm (1098 sqft)


BLOCK 85 #01-30	MIRRORED BLOCK 85 #01-29
BLOCK 87 #01-34	BLOCK 89 #01-37
BLOCK 89 #01-38	BLOCK 91 #01-41

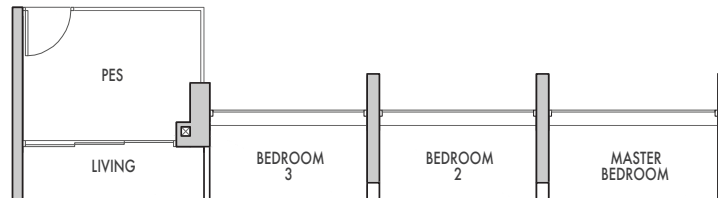

TYPE D1

102 sqm (1098 sqft)

BLOCK 85 #02-30 to #14-30	MIRRORED BLOCK 85 #02-29 to #14-29
BLOCK 87 #02-34 to #14-34	BLOCK 89 #02-37 to #14-37
BLOCK 89 #02-38 to #14-38	BLOCK 91 #02-41 to #14-41

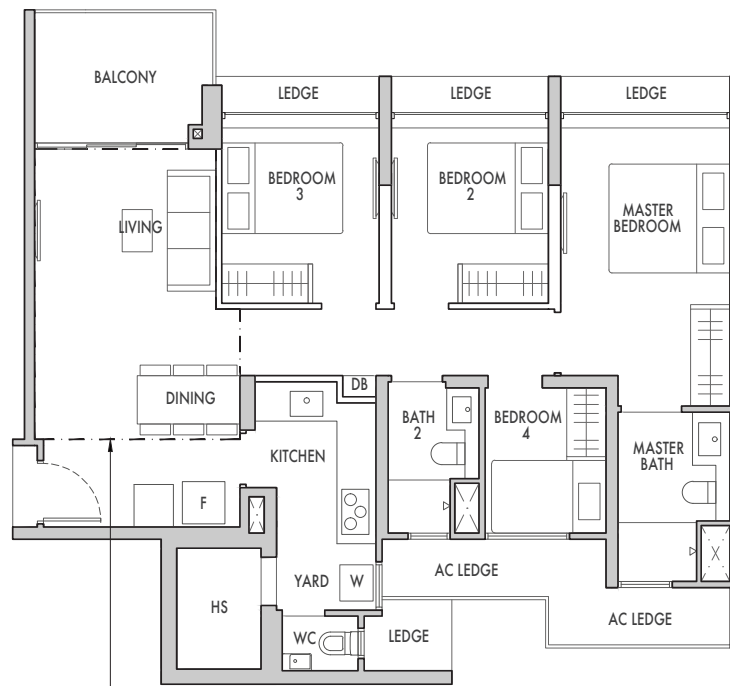

TYPE D1 (PH)

118 sqm (1270 sqft)

Strata void area of 16 sqm/ 172 sqft above Living and Dining with high volume ceiling of approx. 5.2m

BLOCK 85 #15-30	MIRRORED BLOCK 85 #15-29
BLOCK 87 #15-34	BLOCK 89 #15-37
BLOCK 89 #15-38	BLOCK 91 #15-41

DOTTED LINE DENOTES STRATA VOID ABOVE LIVING AND DINING WHICH IS APPLICABLE TO D1(PH)

LEGEND

W - Washer F - Fridge

Area includes AC ledge, balcony, private enclosed space (PES) and strata void (where applicable). The above plans and illustrations are subject to change as may be required or approved by the relevant authorities. All floor areas are approximate only and subject to final survey. Please refer to key plan for orientation. Service voids and ledges are excluded from strata area. The balcony shall not be enclosed. Only approved balcony screen are to be used. For an illustration of the approved balcony screen, please refer to page 16 of this brochure.



SCALE




4 BEDROOM DELUXE

TYPE D2 (p)

103 sqm (1109 sqft)

BLOCK 71 #01-04
BLOCK 73 #01-08
BLOCK 79 #01-20

**MIRRORED
BLOCK 81** #01-23

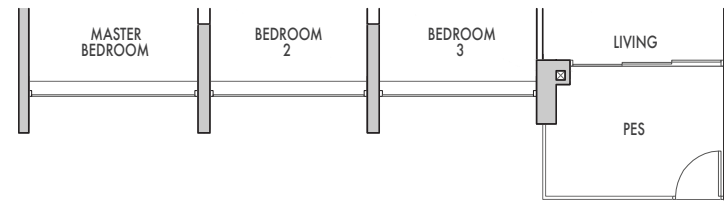

TYPE D2

103 sqm (1109 sqft)

BLOCK 71 #02-04 to #14-04
BLOCK 73 #02-08 to #14-08
BLOCK 79 #02-20 to #14-20

**MIRRORED
BLOCK 81** #02-23 to #14-23



DOTTED LINE DENOTES STRATA VOID ABOVE LIVING WHICH IS APPLICABLE TO D2 (PH)

TYPE D2 (PH)

117 sqm (1259 sqft)

Strata void area of 14 sqm/ 150 sqft above Living with high volume ceiling of approx. 5.2m

BLOCK 71 #15-04
BLOCK 73 #15-08
BLOCK 79 #15-20

**MIRRORED
BLOCK 81** #15-23



KEY PLAN
NOT TO SCALE

LEGEND

W - Washer F - Fridge

Area includes AC ledge, balcony, private enclosed space (PES) and strata void (where applicable). The above plans and illustrations are subject to change as may be required or approved by the relevant authorities. All floor areas are approximate only and subject to final survey. Please refer to key plan for orientation. Service voids and ledges are excluded from strata area. The balcony shall not be enclosed. Only approved balcony screen are to be used. For an illustration of the approved balcony screen, please refer to page 16 of this brochure.



SCALE


4 BEDROOM PREMIUM + STUDY

TYPE D3 (p)

127 sqm (1367 sqft)

BLOCK 75 #01-11
BLOCK 79 #01-19
BLOCK 87 #01-33

**MIRRORED
BLOCK 77** #01-16

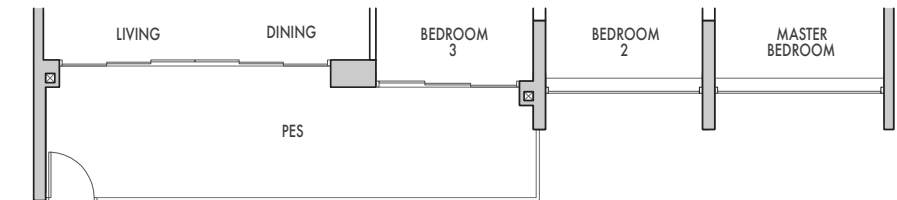


TYPE D3

127 sqm (1367 sqft)

BLOCK 75 #02-11 to #14-11
BLOCK 79 #02-19 to #14-19
BLOCK 87 #02-33 to #14-33

**MIRRORED
BLOCK 77** #02-16 to #14-16

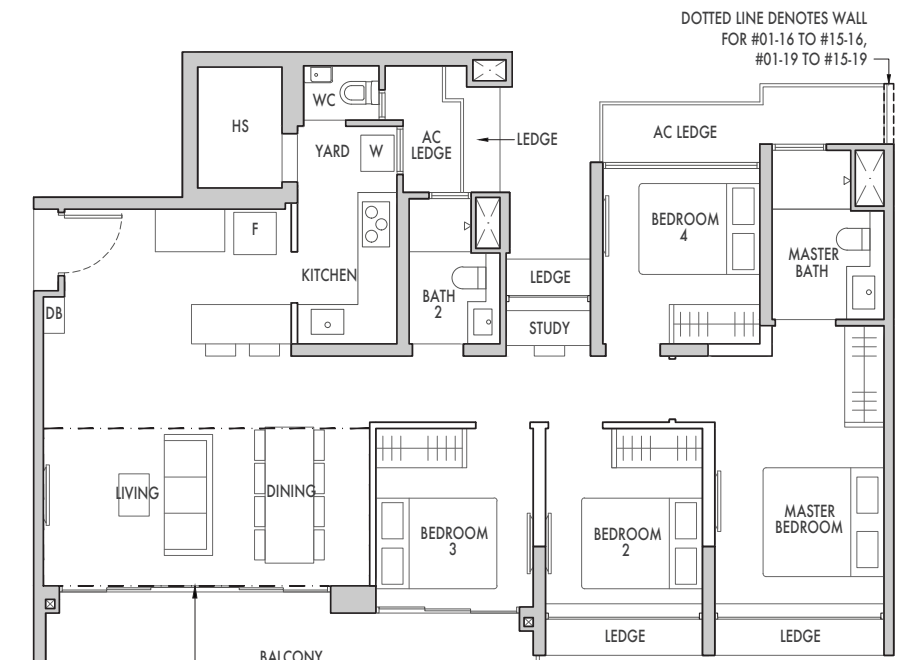

DOTTED LINE DENOTES STRATA VOID ABOVE LIVING AND DINING WHICH IS APPLICABLE TO D3 (PH)

TYPE D3 (PH)

141 sqm (1518 sqft)

Strata void area of 14 sqm/ 151 sqft above Living and Dining with high volume ceiling of approx. 5.2m

BLOCK 75 #15-11
BLOCK 79 #15-19
BLOCK 87 #15-33

**MIRRORED
BLOCK 77** #15-16

LEGEND

W - Washer F - Fridge

Area includes AC ledge, balcony, private enclosed space (PES) and strata void (where applicable). The above plans and illustrations are subject to change as may be required or approved by the relevant authorities. All floor areas are approximate only and subject to final survey. Please refer to key plan for orientation. Service voids and ledges are excluded from strata area. The balcony shall not be enclosed. Only approved balcony screen are to be used. For an illustration of the approved balcony screen, please refer to page 16 of this brochure.




SCALE




KEY PLAN
NOT TO SCALE

BALCONY SCREEN DETAILS

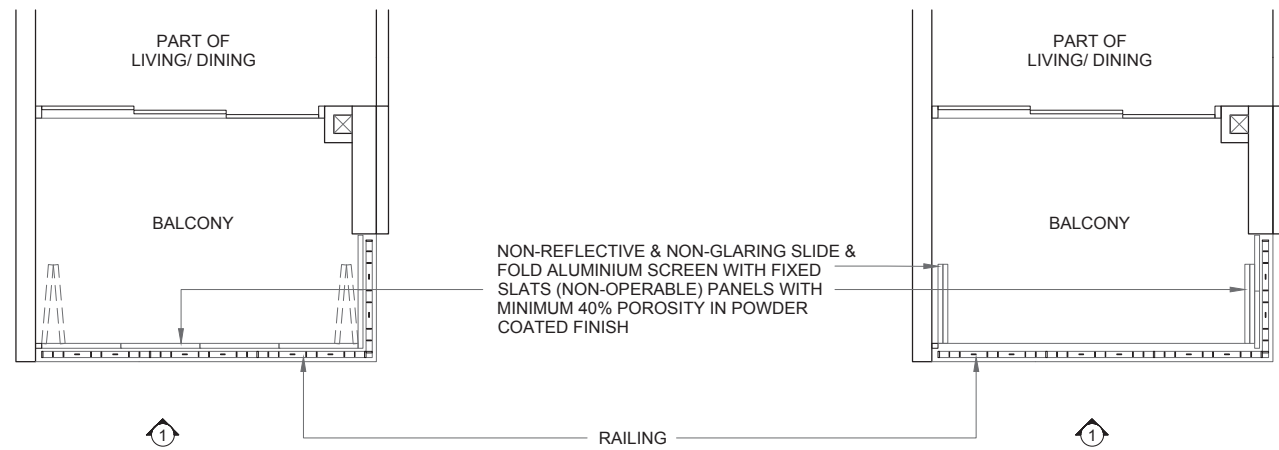

TYPICAL RETRACTABLE BALCONY SCREEN (CLOSED) - PLAN

TYPICAL RETRACTABLE BALCONY SCREEN (OPEN) - PLAN

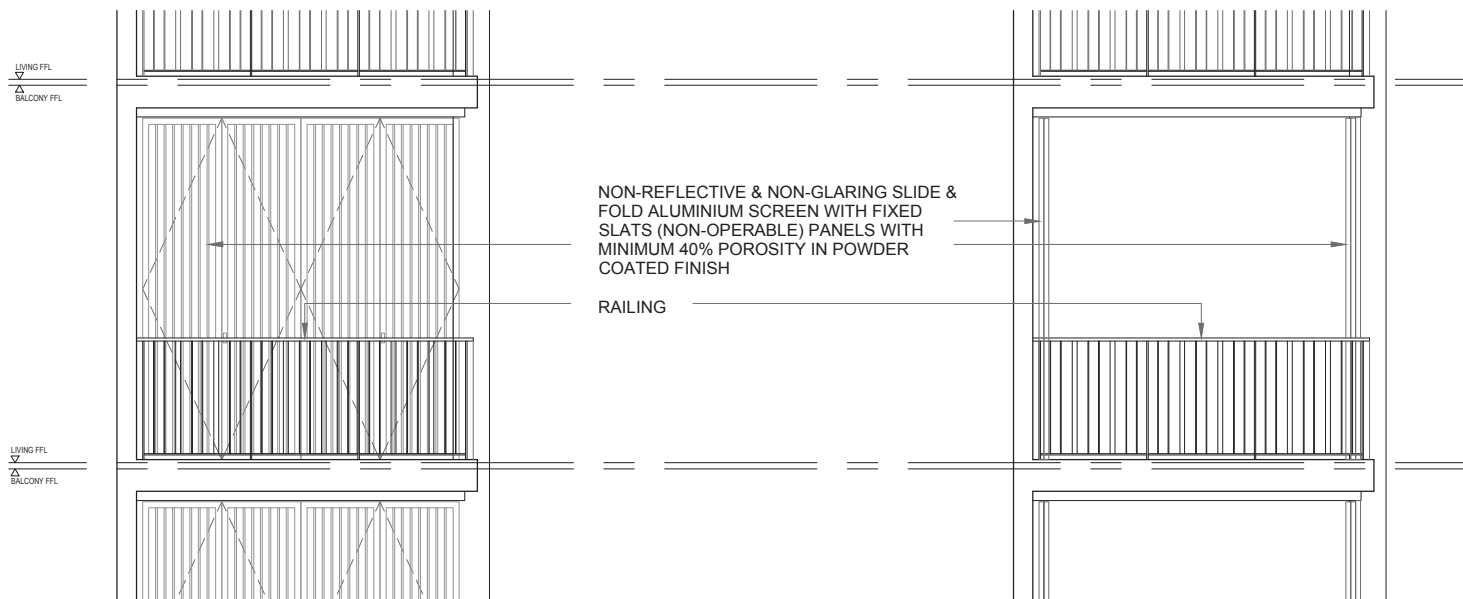


TYPICAL RETRACTABLE BALCONY SCREEN (CLOSED) - ELEVATION 1

TYPICAL RETRACTABLE BALCONY SCREEN (OPEN) - ELEVATION 1

NOTE:

1. THE PRIVATE ENCLOSED SPACE (PES) AND BALCONY SHALL NOT BE ENCLOSED UNLESS THE SCREEN IS APPROVED BY THE RELEVANT AUTHORITIES.
2. THE PROPOSED PES AND BALCONY SCREEN SHALL ALLOW NATURAL VENTILATION AT ALL TIMES INCLUDING WHEN THE SCREENS ARE FULLY CLOSED AND ARE CAPABLE OF BEING FULLY RETRACTED.
3. INFORMATION IS ACCURATE AT POINT OF PRINTING.

ONE TOUCH TO SMARTER LIVING

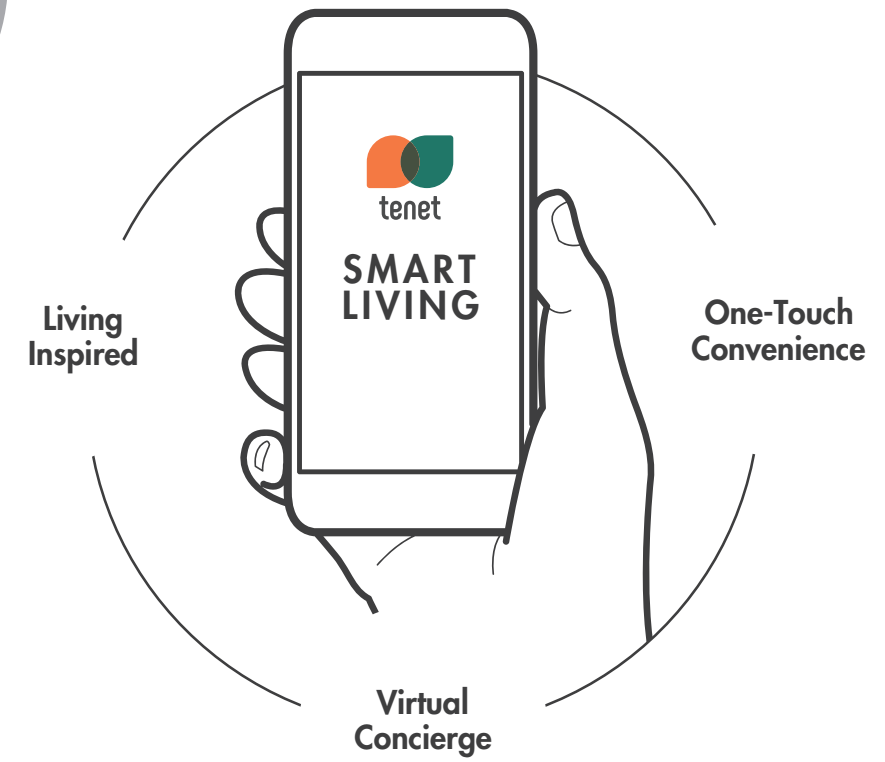

INSPIRED LIVING



Unlimited privileges
Exclusive deals and promotions.



Keep fit, stay active
Take your pick from Zumba, Yoga, Pilates or Dance classes to lead a healthy lifestyle.



Learn new skills
Learn to swim safely, or pick up tennis from certified and experienced coaches and instructors.

VIRTUAL CONCIERGE



24/7 facility booking
Select and book your desired facility whenever, wherever.



Payment made easy
Pay your maintenance fees through the app.



Hassle-free home help
From house cleaning and choked pipes to air-conditioner maintenance to choose from, a curated list of services at your fingertips.


ONE-TOUCH CONVENIENCE



Smart Gateway
The heart of smart living technology.



Your virtual doorman
Unlock your doors remotely.

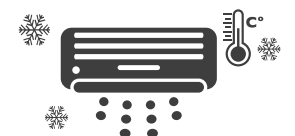

Pre-arrival cooling
Your home is cooled to the right temperature even before you arrive.

Disclaimer: The content above is subject to terms and conditions. Homeowners will be required to log in via the phone application to access the functions and services listed above. Inspired Living and Virtual Concierge services are subject to change without prior notice and additional charges may apply.